


SARA'S BATHROOM
(NOT DIMENSIONED)

CURRENT KITCHEN LAYOUT

NOT TO SCALE

424 W49TH 6A K1.01

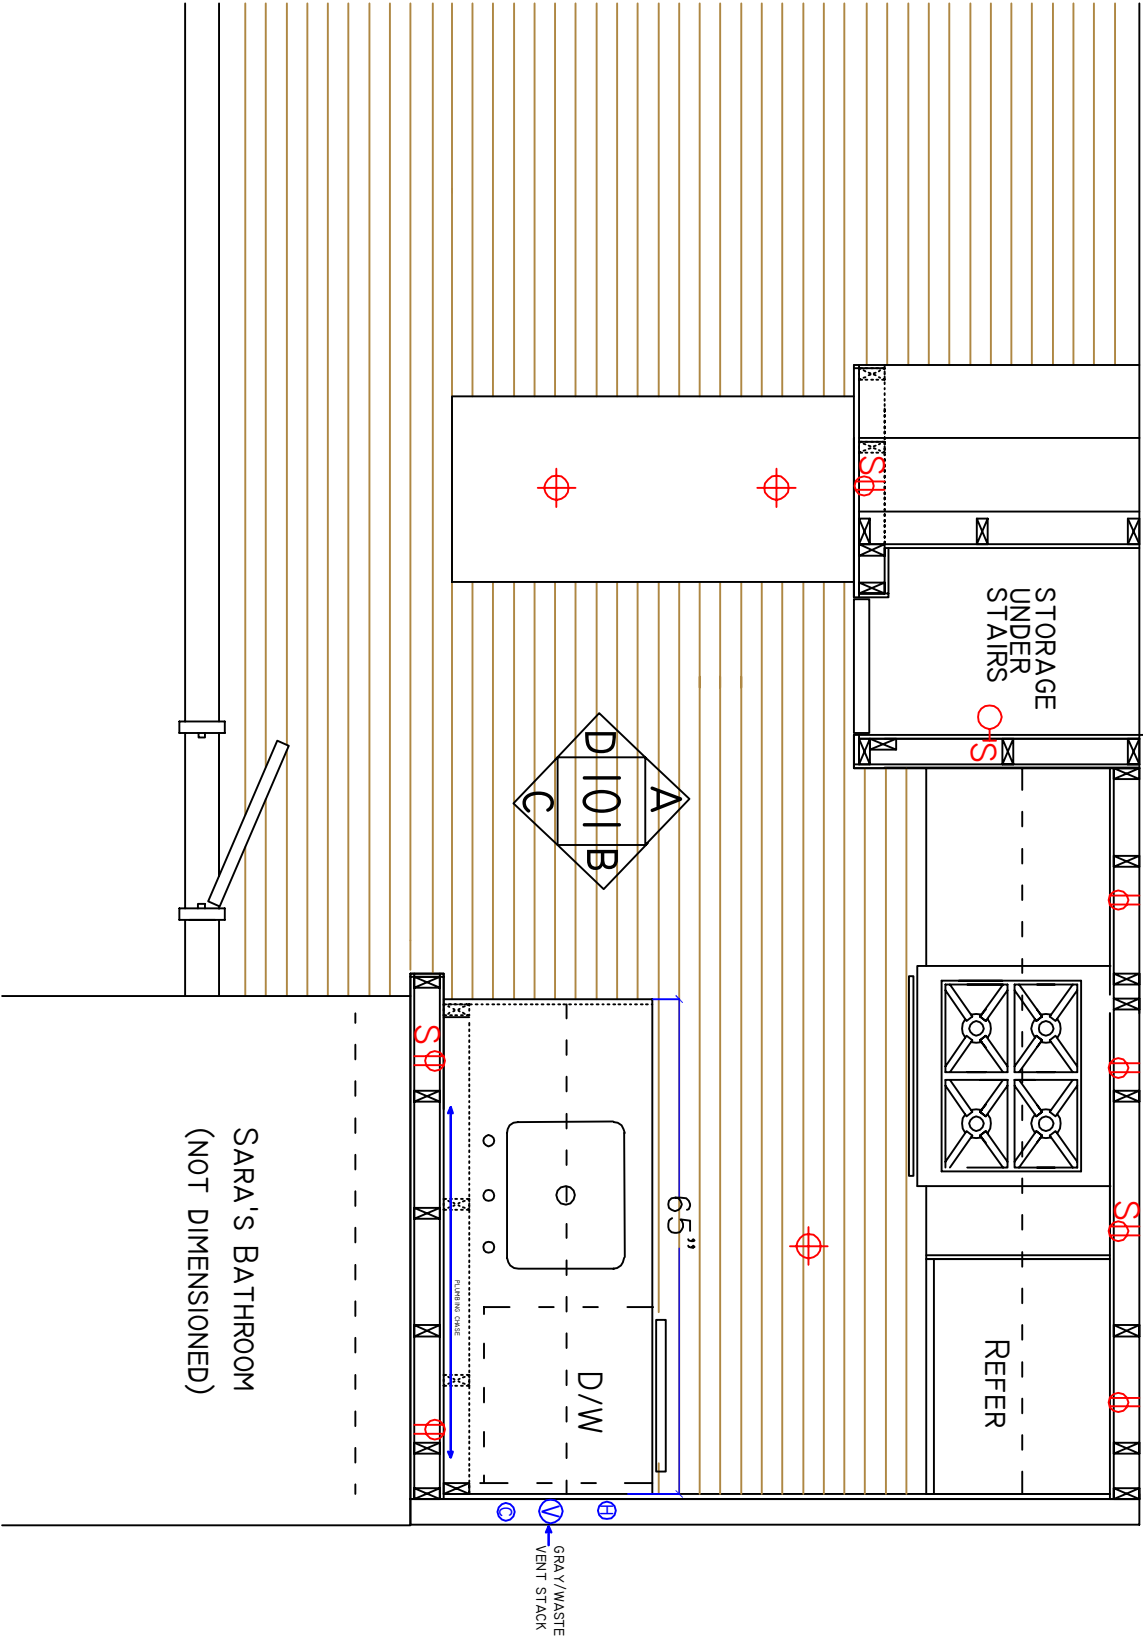


NOT TO SCALE

NEW KITCHEN LAYOUT


*MAY VARY PENDING DEMO.

4.24 W4.9TH 6A KI.01

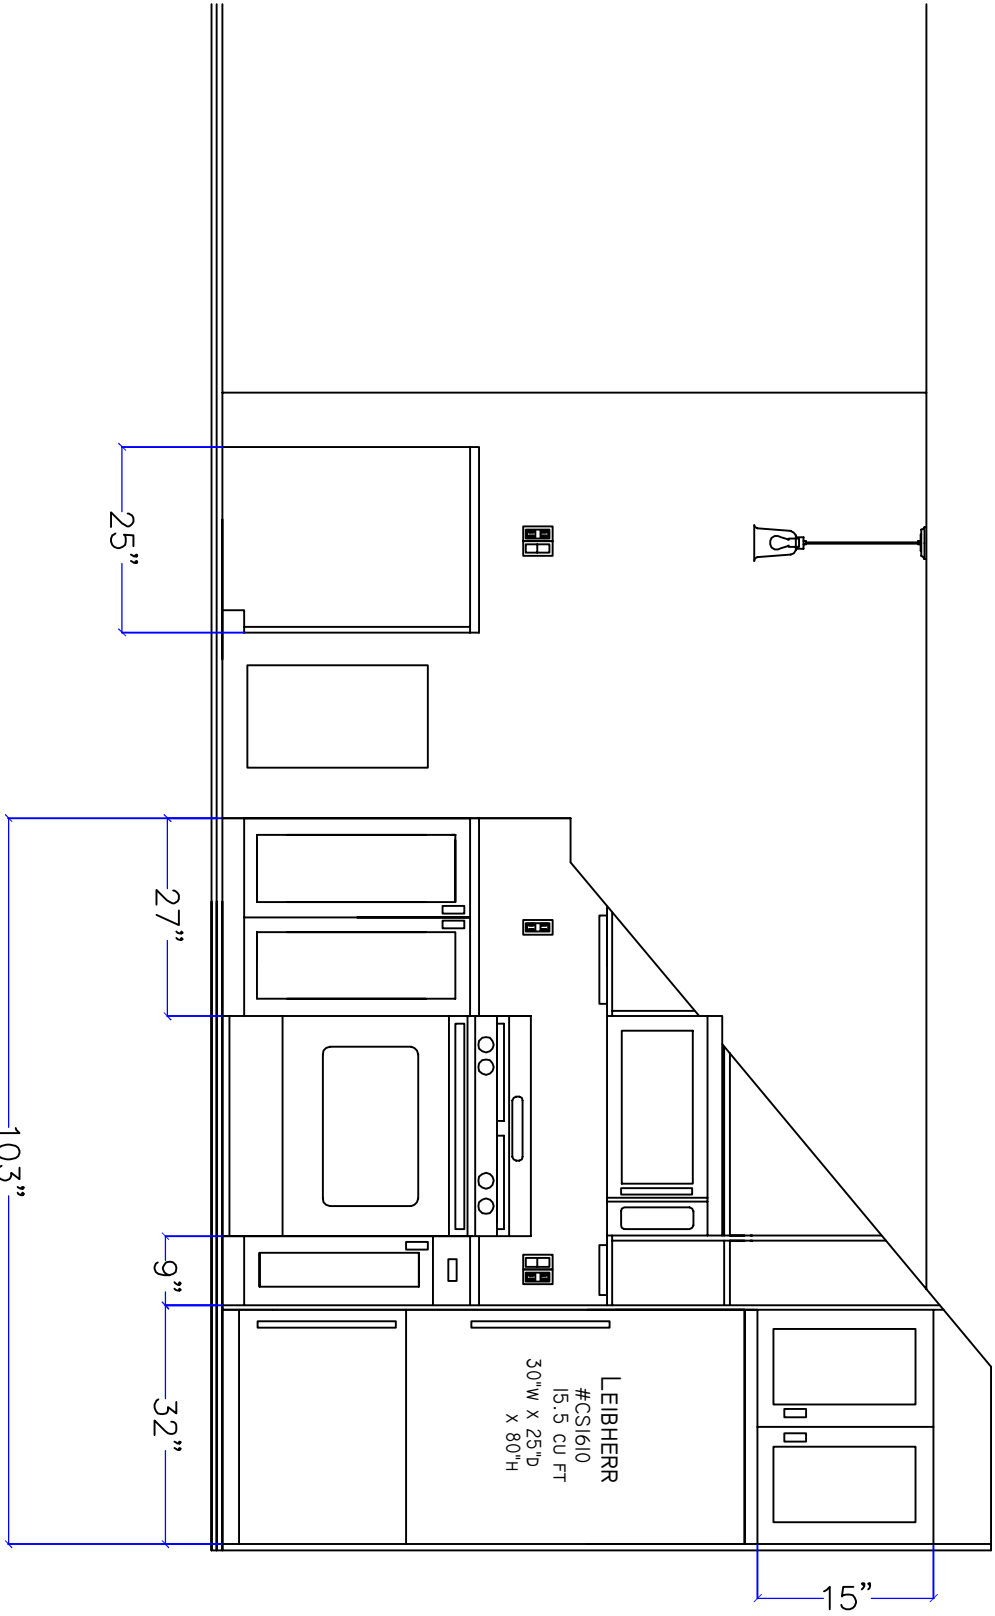


NOT TO SCALE

L24 W49TH 6A K1.01
 #101.A

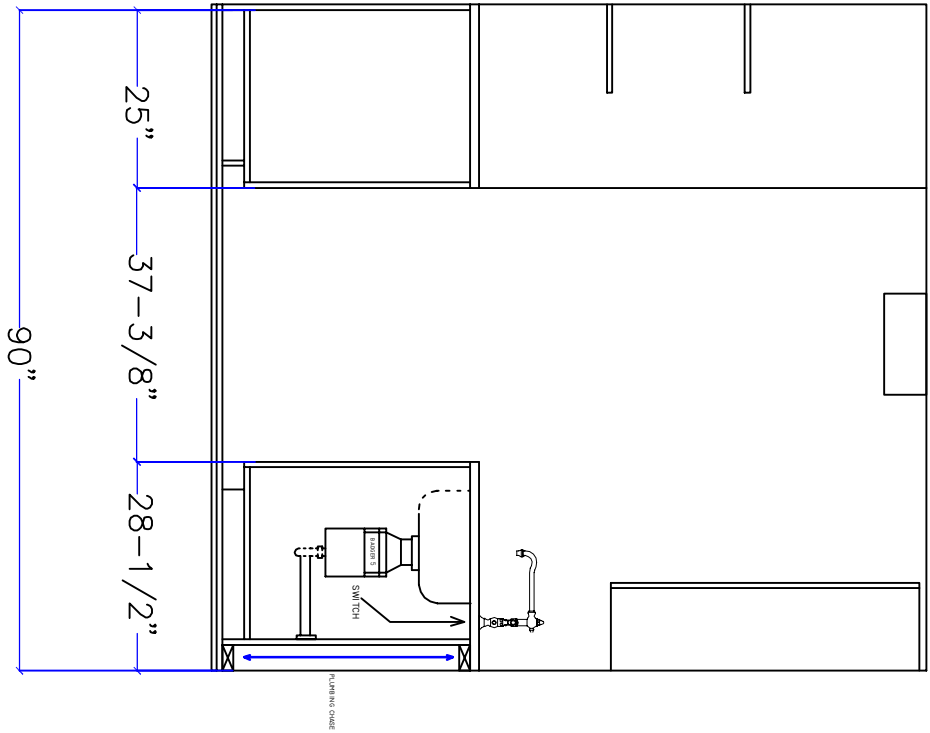


424 W49TH 6A K1.01
#101.B.01

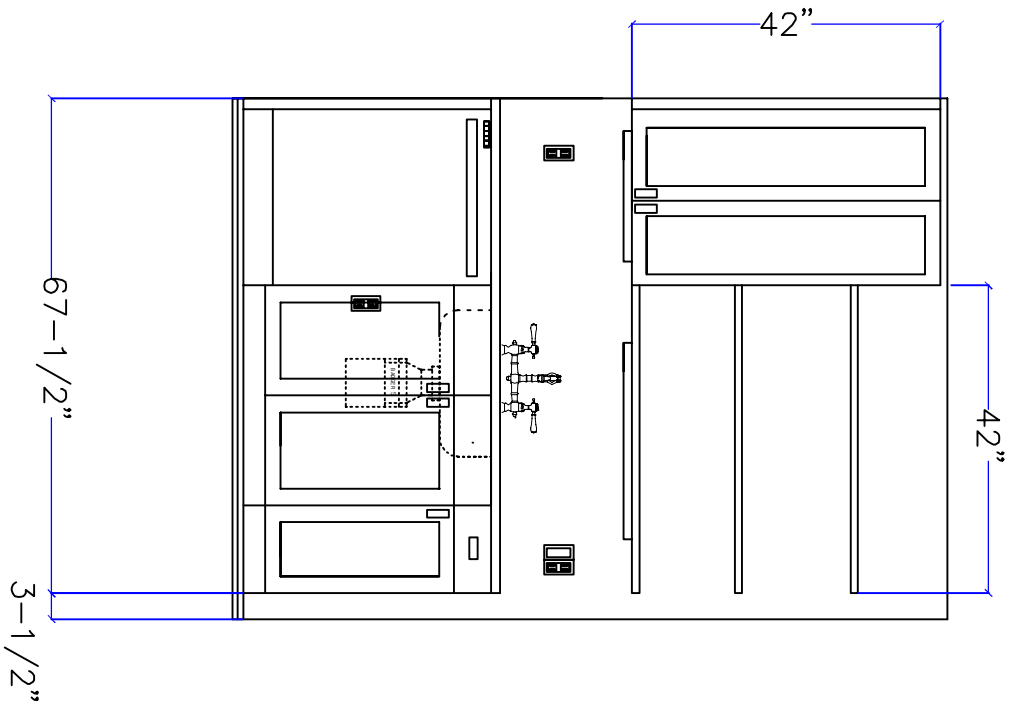


424 W49TH 6A K1.01
#101.C

NOT TO SCALE

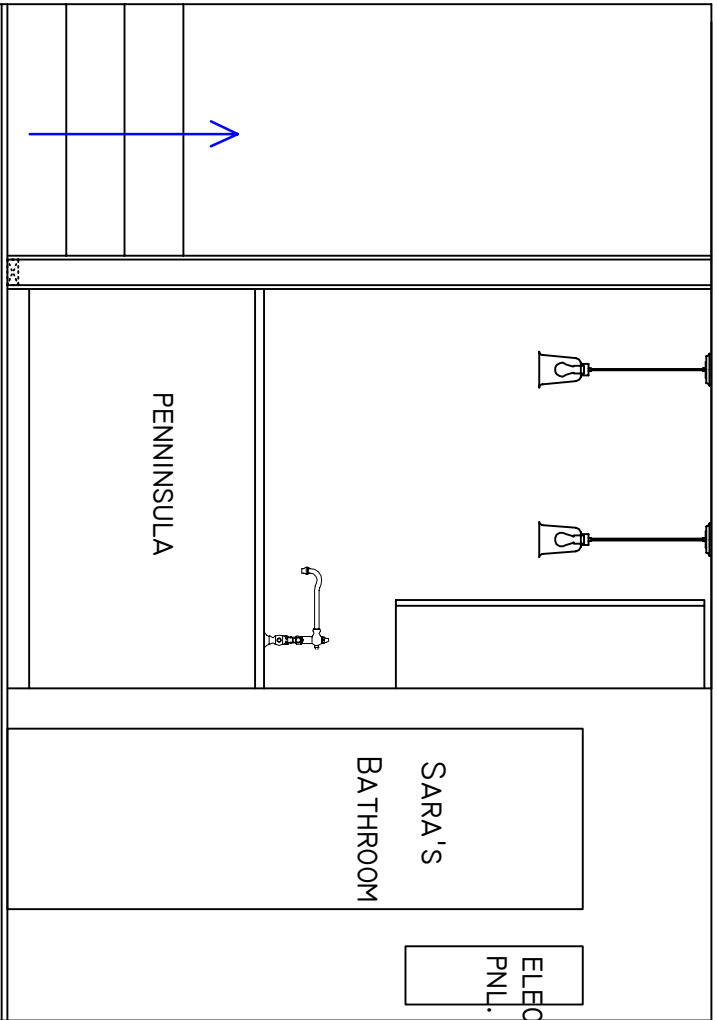

NOT TO SCALE

424 W49TH 6A K1.01
#101.B-02

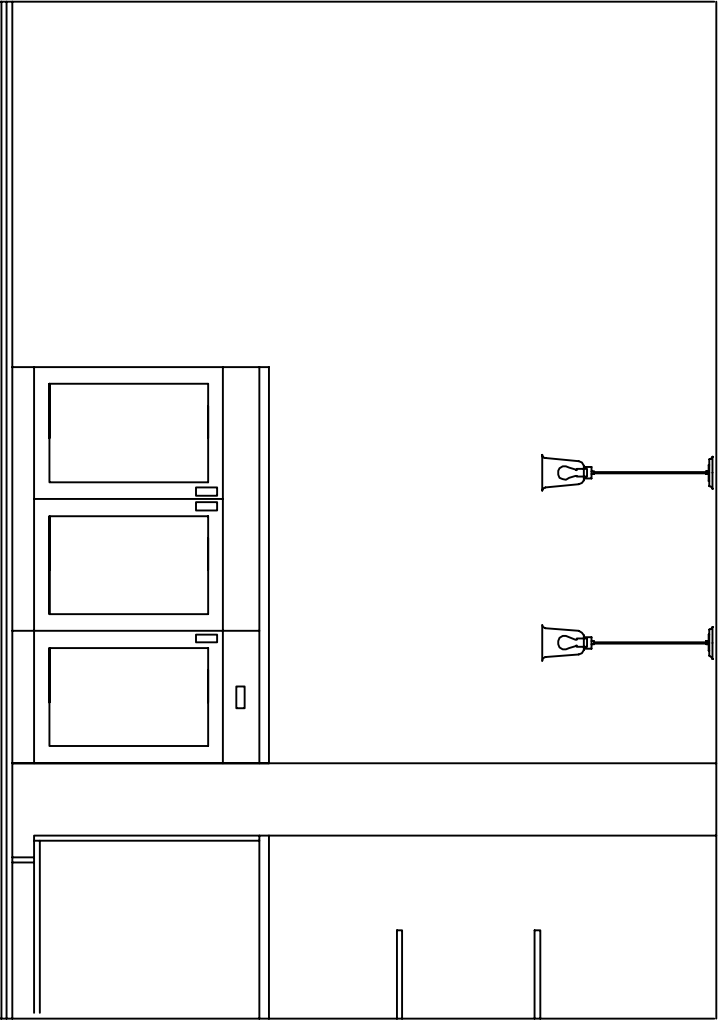

PENINSULA

NOT TO SCALE

424 W49TH 6A K1.01
#101.D