


BEDROOM  
12'-9" X 9'-3-3/4"

LIVING/DINING  
20'-3" X 11'-5"


306 GOLD STREET, APT 11B FLOOR PLAN  
CHANGES SHOWN IN  
BLACK

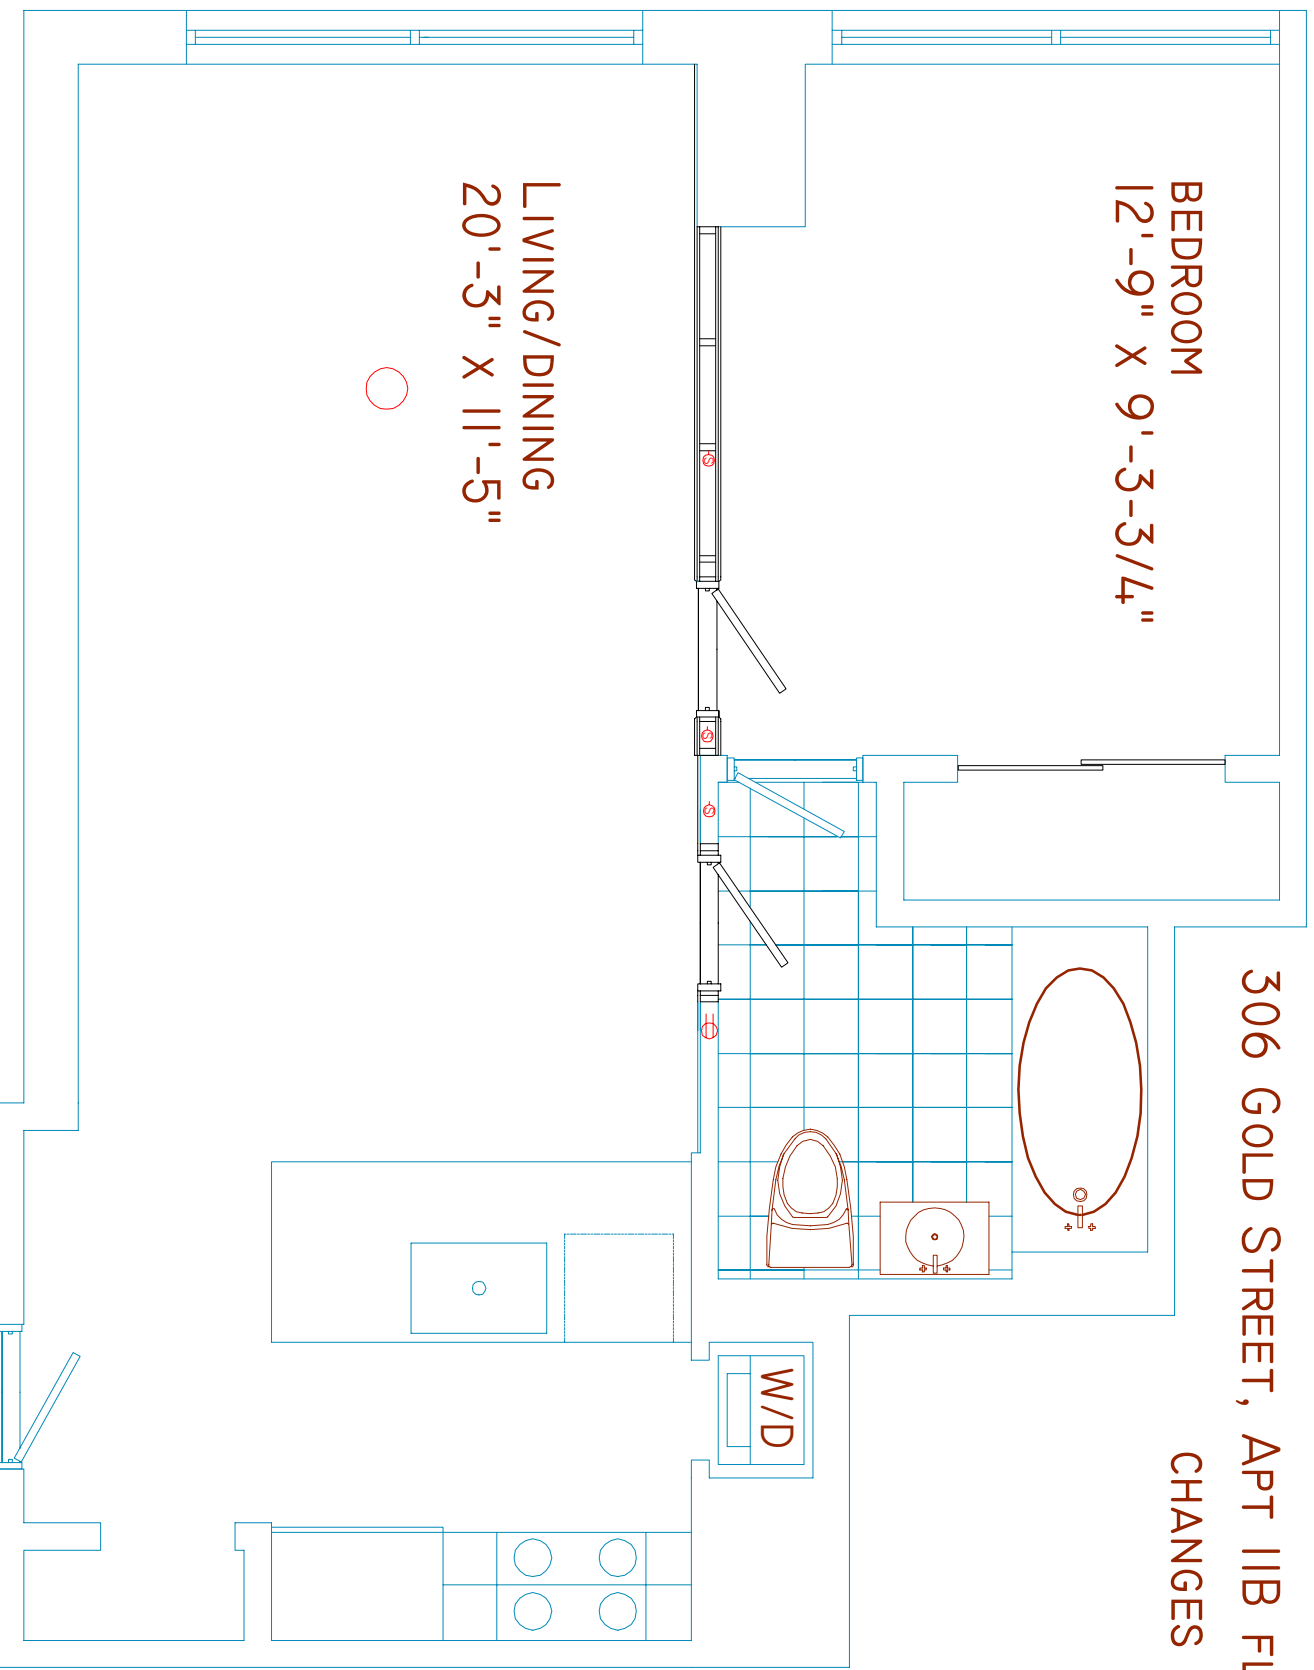

306 GOLD STREET, #11B. STUDIO - 1BEDROOM CONVERSION, APPROX. 625 TOTAL SQUARE FEET  
FOR CLIENT: RASANSIE LANPAGE 306 GOLD STREET, #11B, BROOKLYN NY 11201  
MAR 9, 2010 (C) 2010 AARON BOLLMAN & COMPANY, INC. ALL RIGHTS RESERVED.  
917 843 3008 INFO@AARONBOLLMANANDCOMPANY.COM


306 GOLD 11B 1.01

# 306 GOLD STREET, APT I1B FLOOR PLAN CHANGES SHOWN IN BLACK

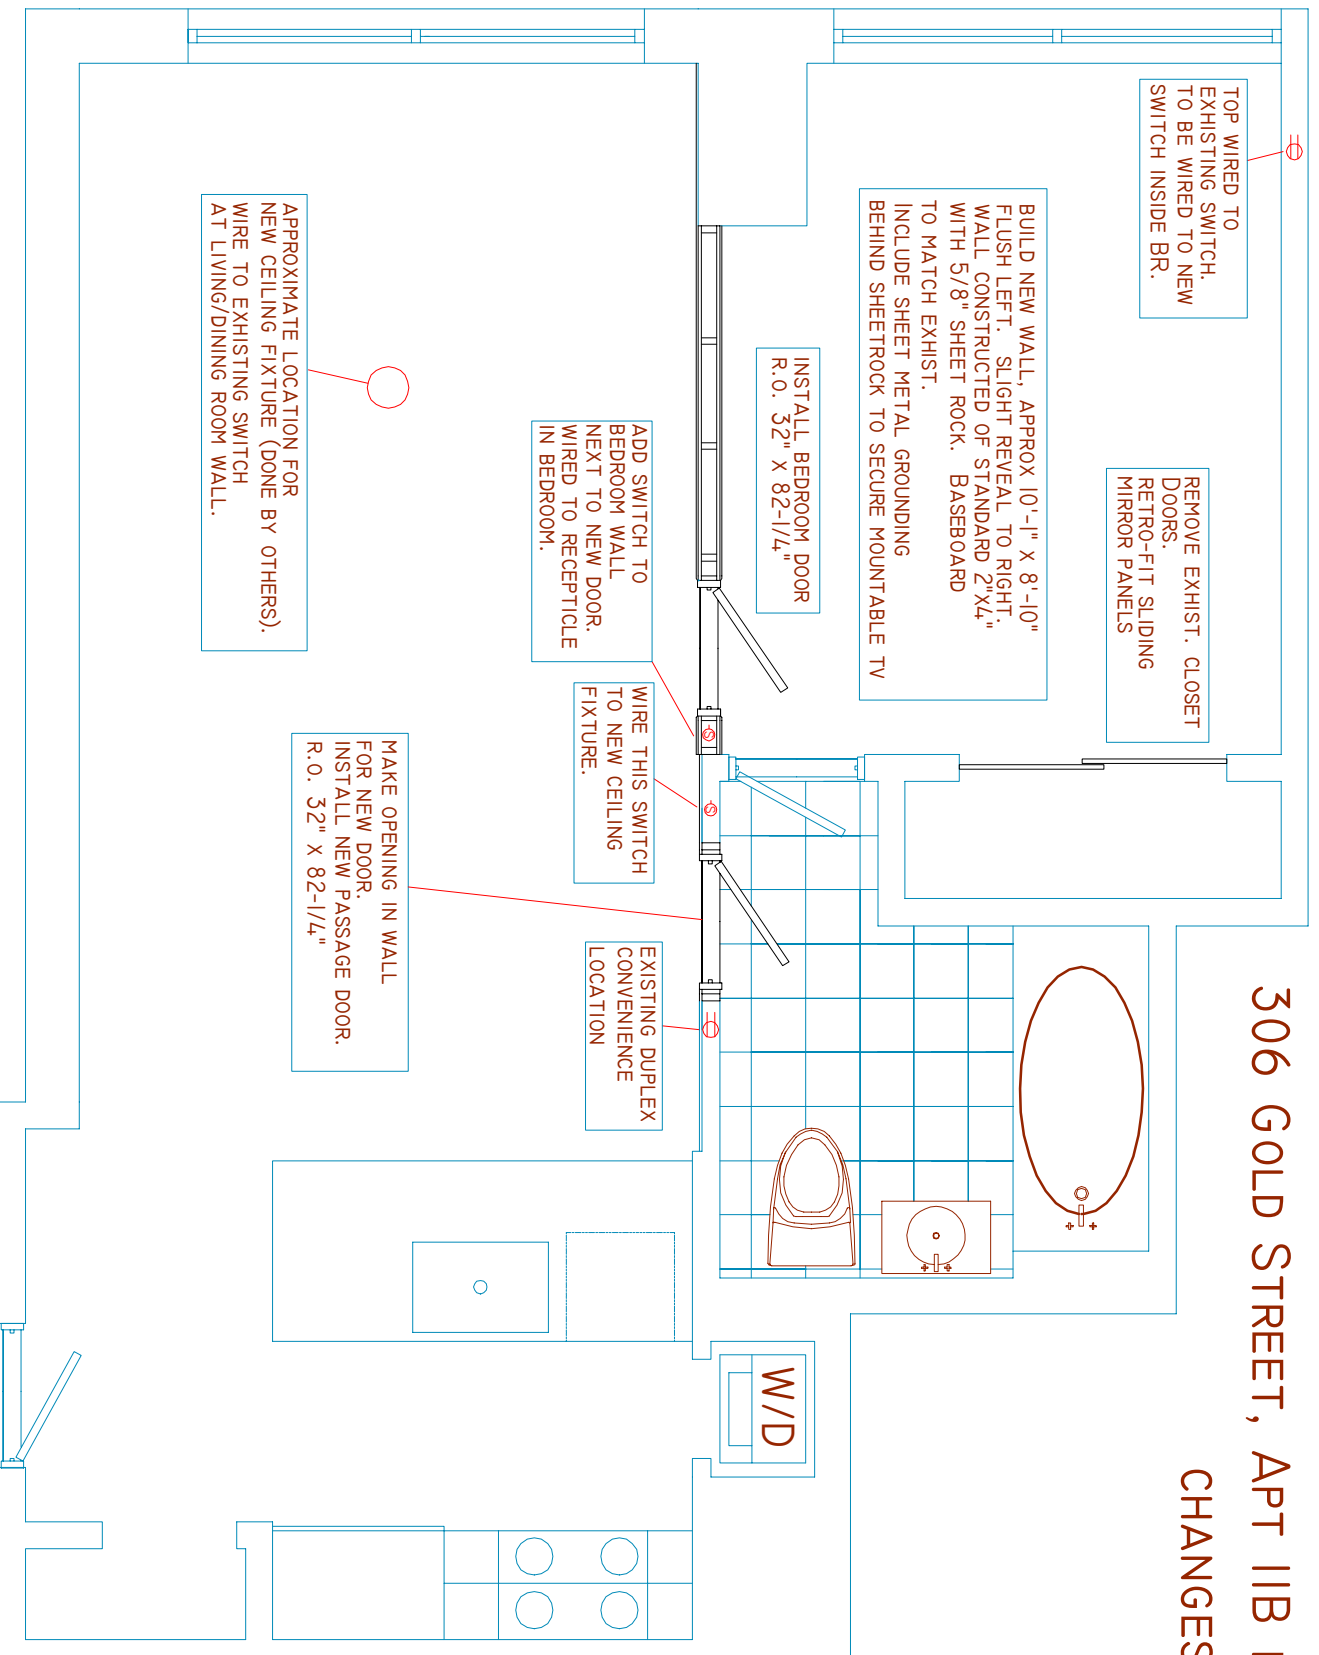


306 GOLD STREET, #11B. STUDIO - 1BEDROOM CONVERSION, APPROX. 625 TOTAL SQUARE FEET  
 FOR CLIENT: RASANSIE LANPAGE 306 GOLD STREET, #11B, BROOKLY NY 11201  
 MAR 9, 2010 (C) 2010 AARON BOLLMAN & COMPANY, INC. ALL RIGHTS RESERVED.  
 917 843 3008 INFO@AARONBOLLMANANDCOMPANY.COM

306 GOLD I1B 1.02

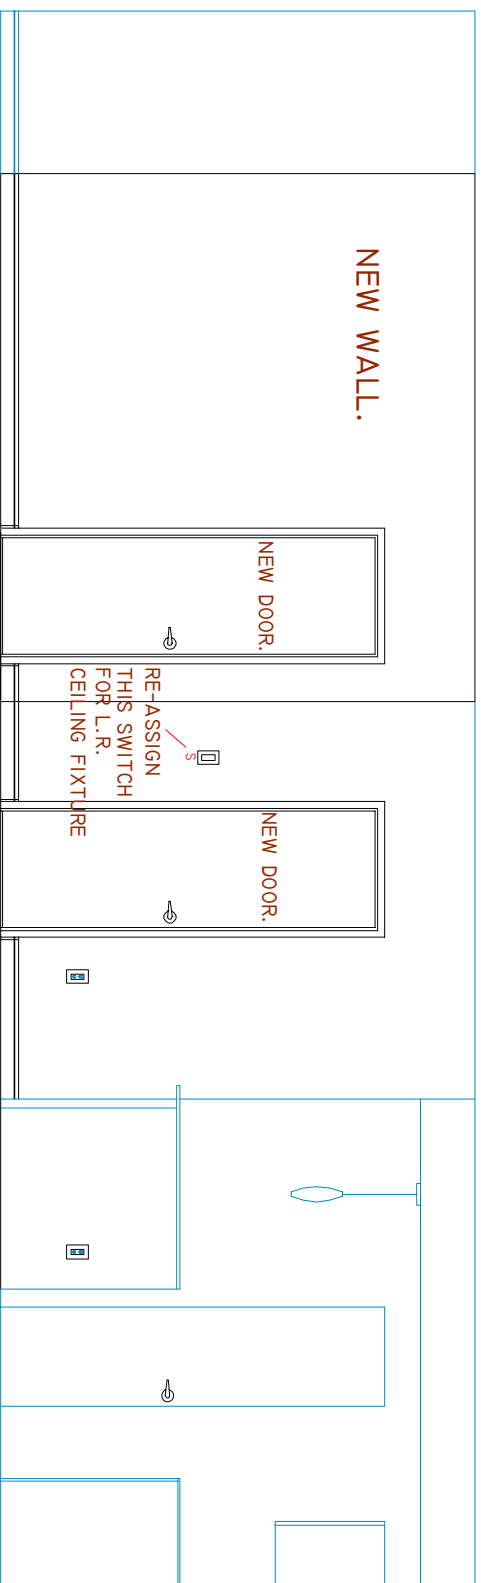

EAST ELEVATION - FACING NEW WALL FROM LIVING ROOM SIDE.

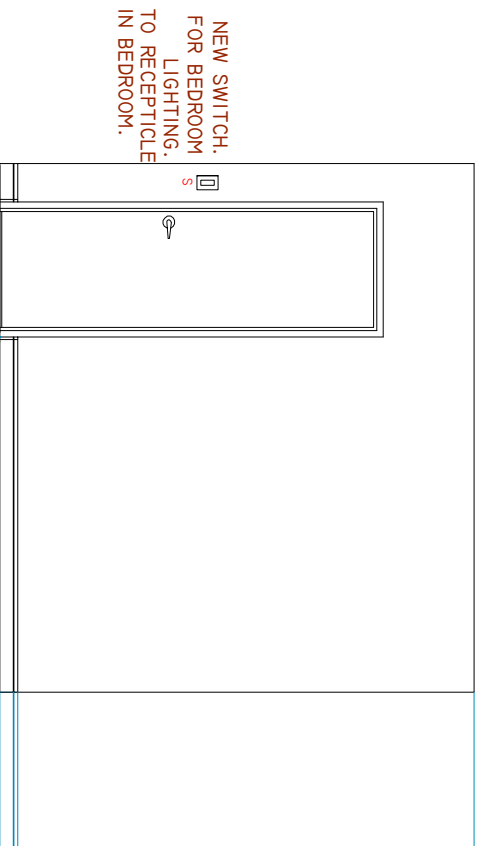


WEST ELEVATION - FACING NEW WALL FROM BEDROOM SIDE.

306 GOLD STREET, APT I1B FLOOR PLAN  
 CHANGES SHOWN IN  
 BLACK

306 GOLD STREET, #11B. STUDIO - 1BEDROOM CONVERSION, APPROX. 625 TOTAL SQUARE FEET  
 FOR CLIENT: RASANSIE LANPAGE 306 GOLD STREET, #11B, BROOKLY NY 11201  
 MAR 9, 2010 (C) 2010 AARON BOLLMAN & COMPANY, INC. ALL RIGHTS RESERVED.  
 917 843 3008 INFO@AARONBOLLMANANDCOMPANY.COM

306 GOLD I1B 1.03

# 306 GOLD STREET, APT 11B FLOOR PLAN CHANGES SHOWN IN BLACK

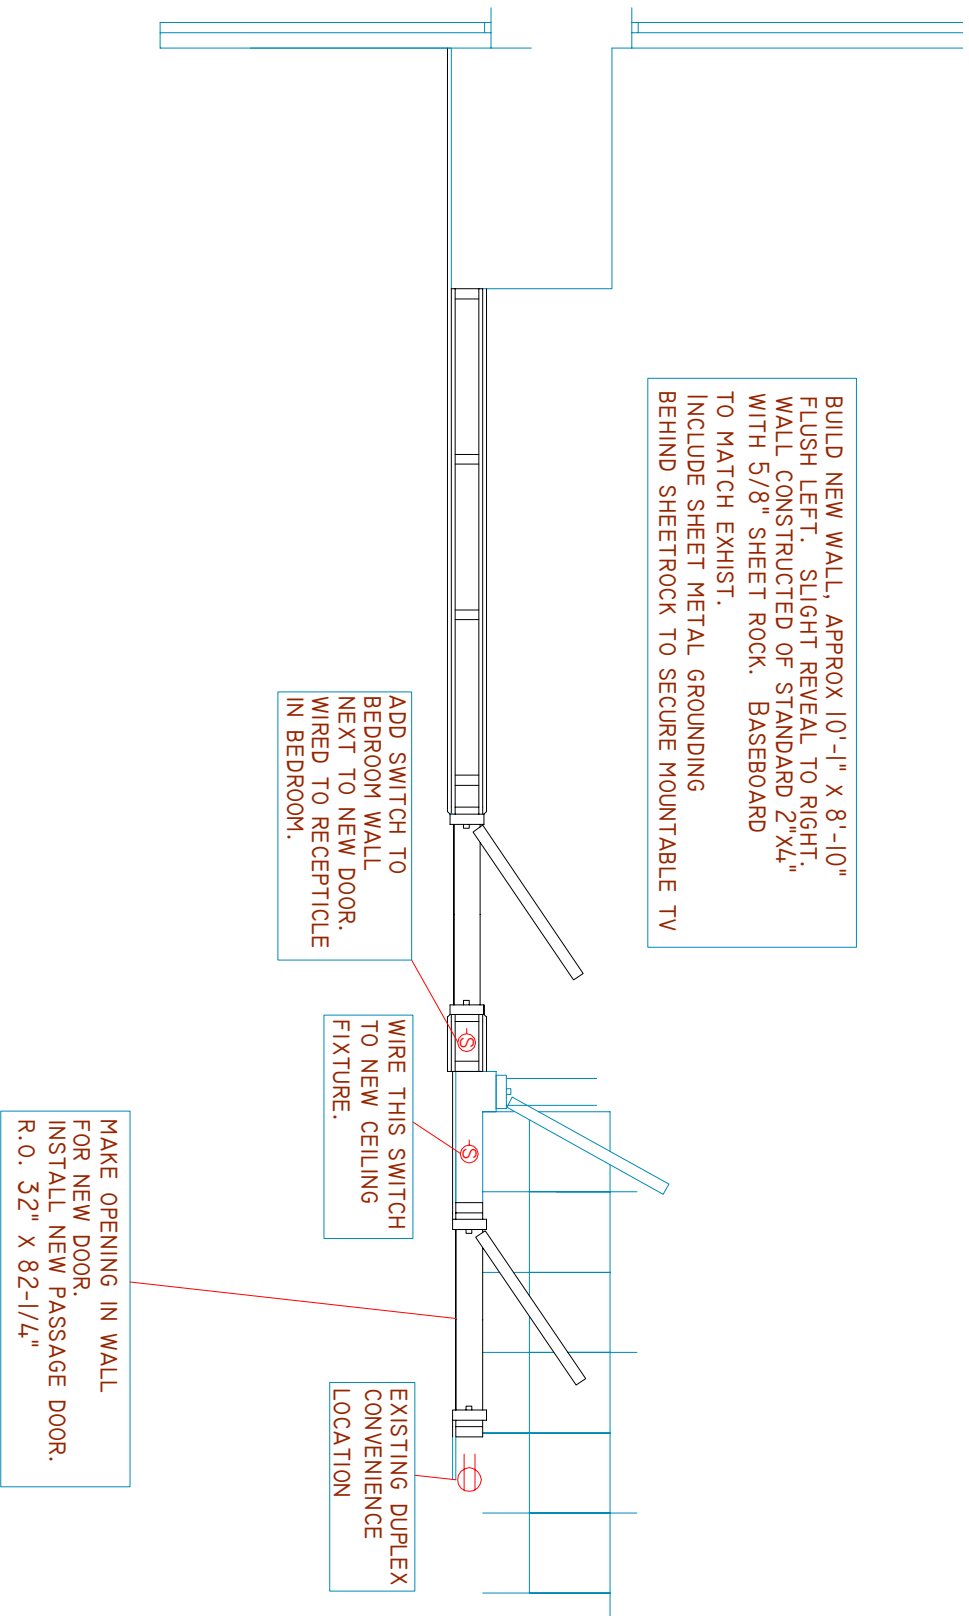

306 GOLD STREET, #11B. STUDIO - 1BEDROOM CONVERSION, APPROX. 625 TOTAL SQUARE FEET  
FOR CLIENT: RASANSIE LANPAGE 306 GOLD STREET, #11B, BROOKLY NY 11201  
MAR 9, 2010 (C) 2010 AARON BOLLMAN & COMPANY, INC. ALL RIGHTS RESERVED.  
917 843 3008 INFO@AARONBOLLMANANDCOMPANY.COM

306 GOLD 11B 1.04